


- Notes:
1. All posts 150mm Diam Slash Pine H4 ACQ / CCA Perfect Rounds.
  2. All rails 200 x 75mm Sleepers.
  3. Typical Footings to be 300mm Diam x 800mm Deep filled with 20MPa Concrete.
  4. 50mm Soil Layer to Top of Footing.
  5. All posts and rails to receive 2 coats Intergrain Dimension 4 / Natural Stain as per manufacturers recommended installation instructions.
  6. All connectors to be N16 Galvanised deformed bar with 200mm embedment connected using Join - T - Lock standard procedures.
  7. Client to remove or provide convenient site consolidation area for any construction generated overburden.
  8. This design remains the property of Join-T-Lock. ABN No. 24 963 930 017.


**DRAFT - TO BE APPROVED BY CLIENT PRIOR TO FURTHER INVESTIGATIONS/ COMMENCEMENT.**

**CLIENT SIGNATURE**  
 .....


Individual Site Assessment Required for Each Site to Determine Footing Detail

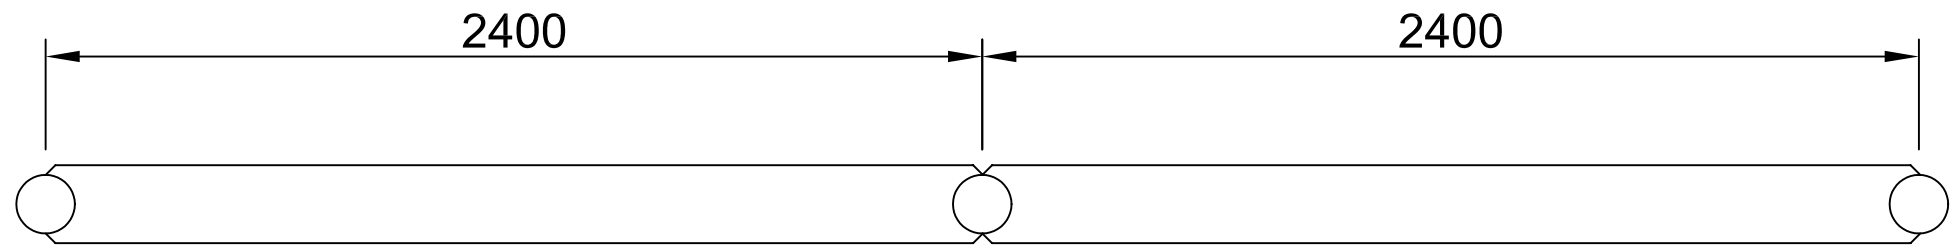

PLAN

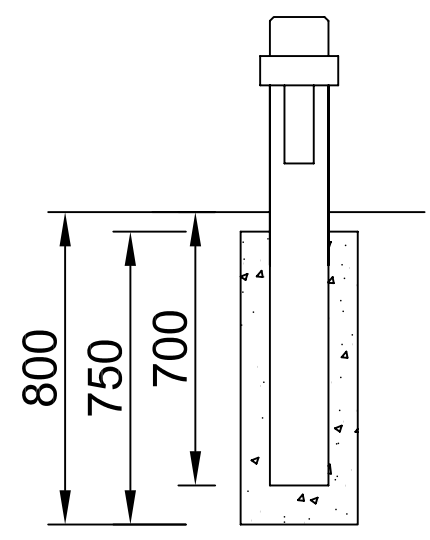

SECTION

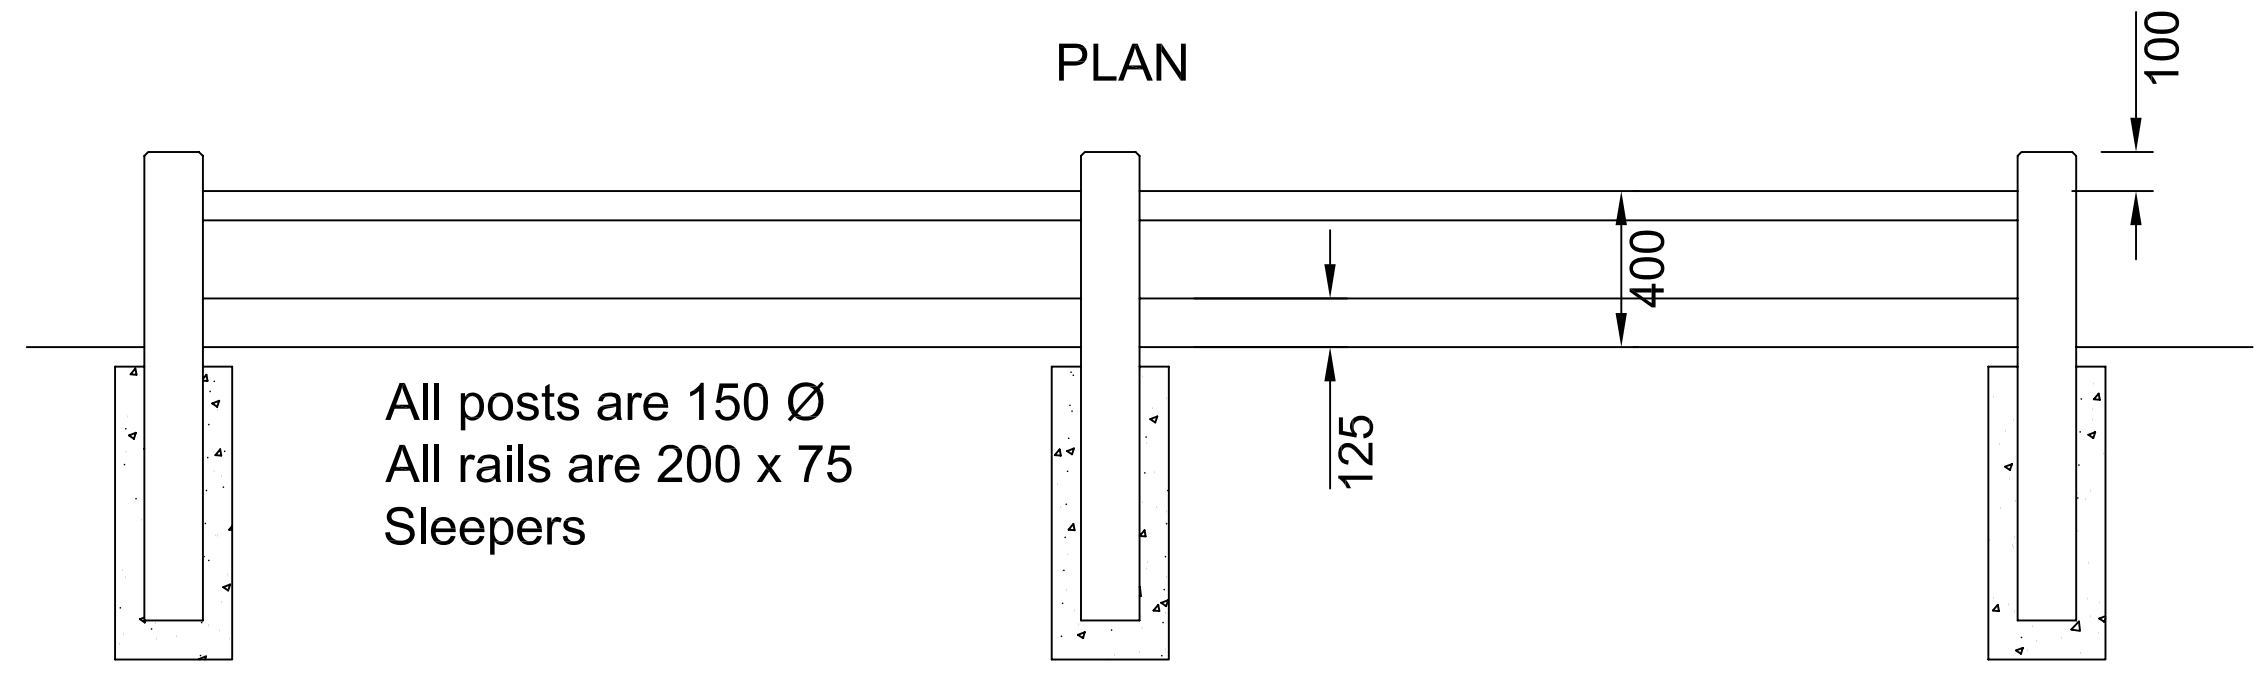

ELEVATION

All posts are 150 Ø  
 All rails are 200 x 75  
 Sleepers

REV	DRN	DATE	DESCRIPTION	CHK	APP
A	LT	28.01.04	SPECIFICATION		

CLIENT  
**JOIN - T - LOCK**  
 LOT 5 EDNEY LANE  
 CONISTON NSW 2500  
 Ph:4256 4767 Fax:4256 4558

PRINCIPAL CONSULTANTS  
**SPMA P/L**  
 SUITE 2, 11 FOREST ROAD  
 HURSTVILLE NSW 2220  
 Ph: 9588 9222 Fax: 9588 9322



DRAWING NAME  
**SLEEPER SEAT**

This seat can be either installed stand-alone or in a continuous row of seats as detailed.

CONTRACT No.  
**04-116**

DRAWING No.  
**04-116-SD05**

SHEET NO. 1/6

A A