


- Notes:**
1. All posts 200mm Diam Slash Pine H4 ACQ / CCA Perfect Rounds.
 2. All rails 150mm Diam Slash Pine H4 ACQ / CCA Perfect Rounds.
 3. Typical Footings to be 400mm Diam x 600mm Deep filled with 20MPa Concrete.
 4. 50mm Soil Layer to Top of Footing.
 5. All posts and rails to receive 2 coats Intergrain Dimension 4 / Natural Stain as per manufacturers recommended installation instructions.
 6. All connectors to be N16 Galvanised deformed bar with 200mm embedment connected using Join - T - Lock standard procedures.
 7. Client to remove or provide convenient site consolidation area for any construction generated overburden.
 8. This design remains the property of Join-T-Lock. ABN No. 24 963 930 017.


DRAFT - TO BE APPROVED BY CLIENT PRIOR TO FURTHER INVESTIGATIONS/ COMMENCEMENT.

CLIENT SIGNATURE

Individual Site Assessment Required for Each Site to Determine Footing Detail

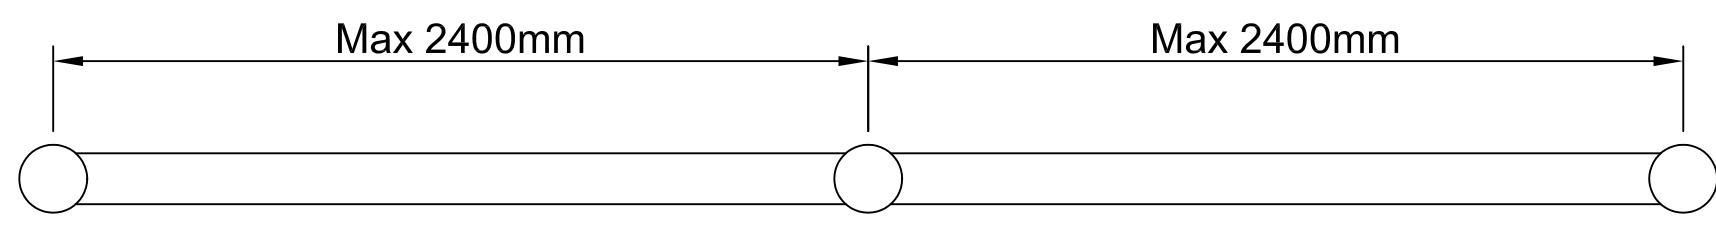

PLAN

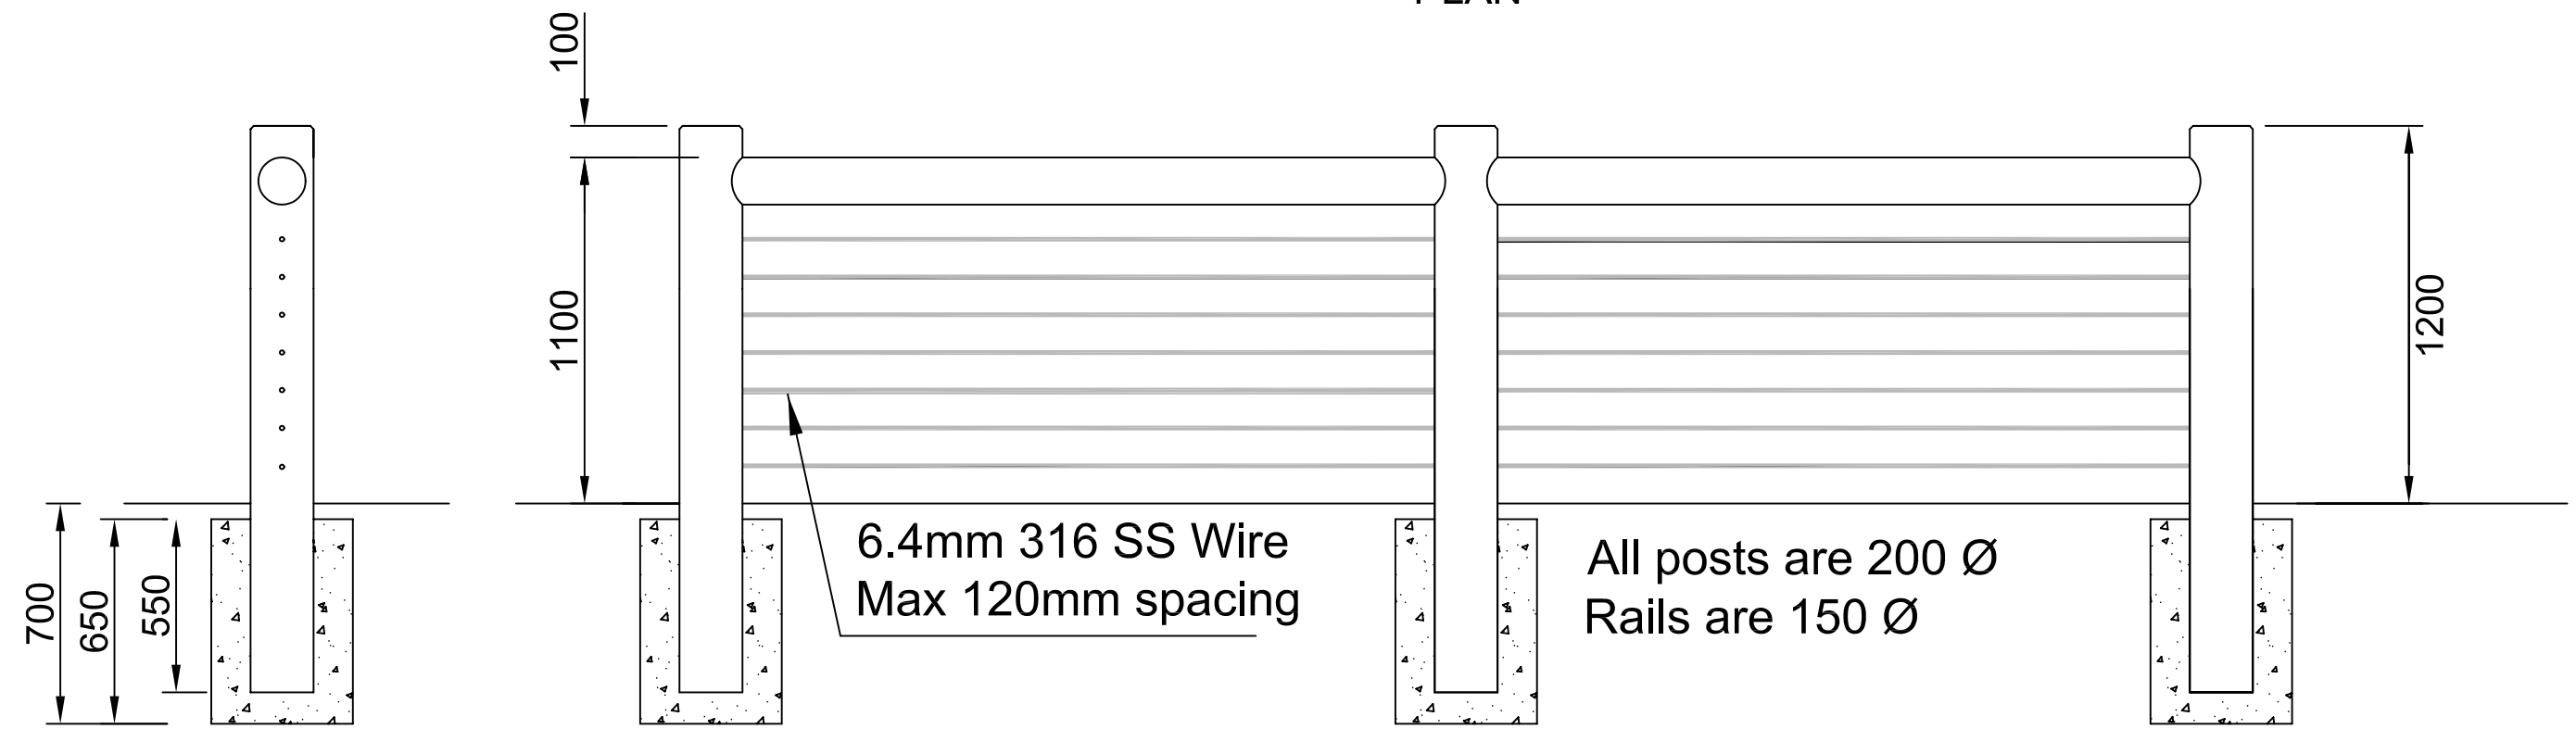


SECTION

ELEVATION

| REV | DRN | DATE | DESCRIPTION | CHK | APP |
|-----|-----|----------|---------------|-----|-----|
| A | LT | 28.01.04 | SPECIFICATION | | |
| | | | | | |
| | | | | | |

CLIENT
JOIN - T - LOCK
 LOT 5 EDNEY LANE
 CONISTON NSW 2500
 Ph:4256 4767 Fax:4256 4558

PRINCIPAL CONSULTANTS
SPMA P/L
 SUITE 2, 11 FOREST ROAD
 HURSTVILLE NSW 2220
 Ph: 9588 9222 Fax: 9588 9322

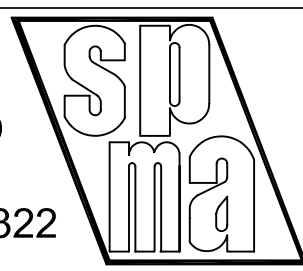

DRAWING NAME
TYPE B - BALUSTRADED
 Suitable for AS 2156.2.
 Track Class1-Protects 1.5m falls
 Track Class2-Protects 3.0m falls
 Track Class3-5-Protects all falls

CONTRACT No.
04-116
 DRAWING No.
04-116-SD02
 SHEET NO. **A**